
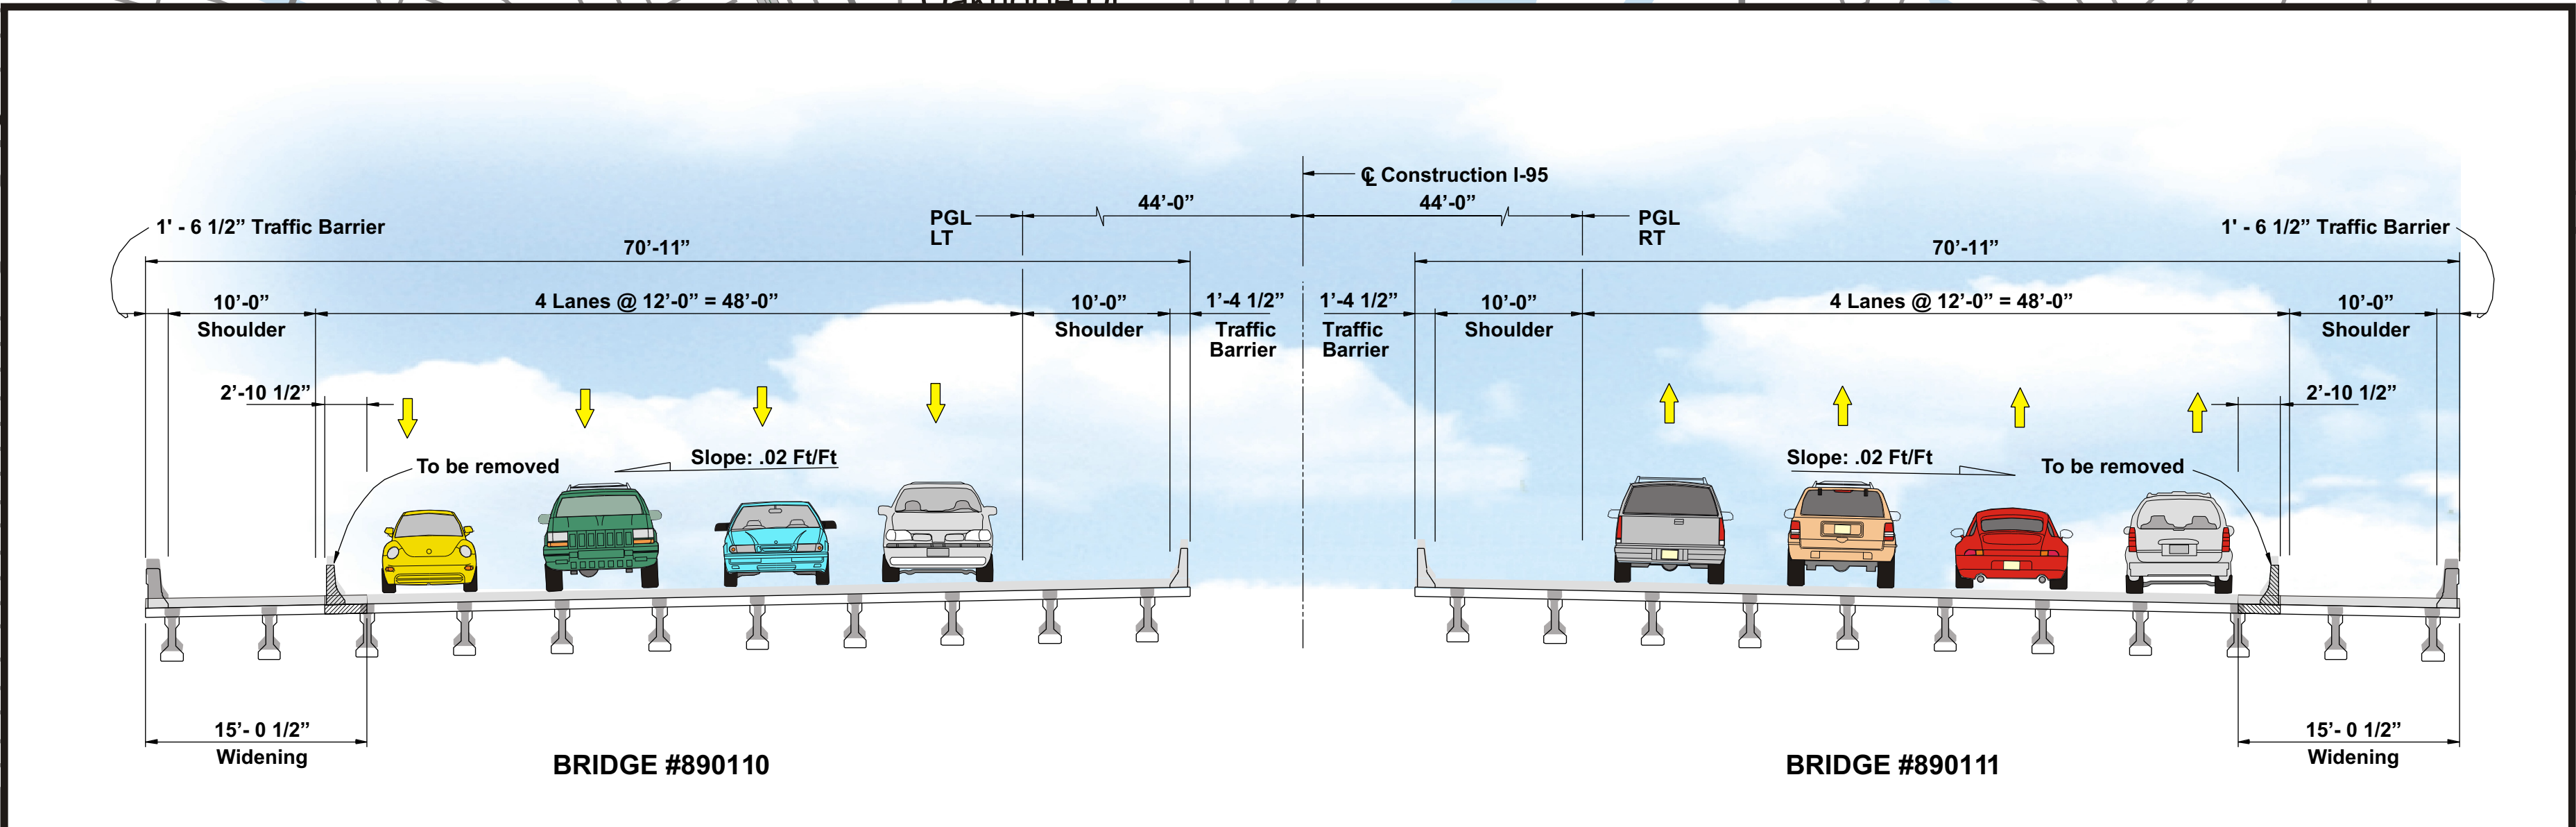
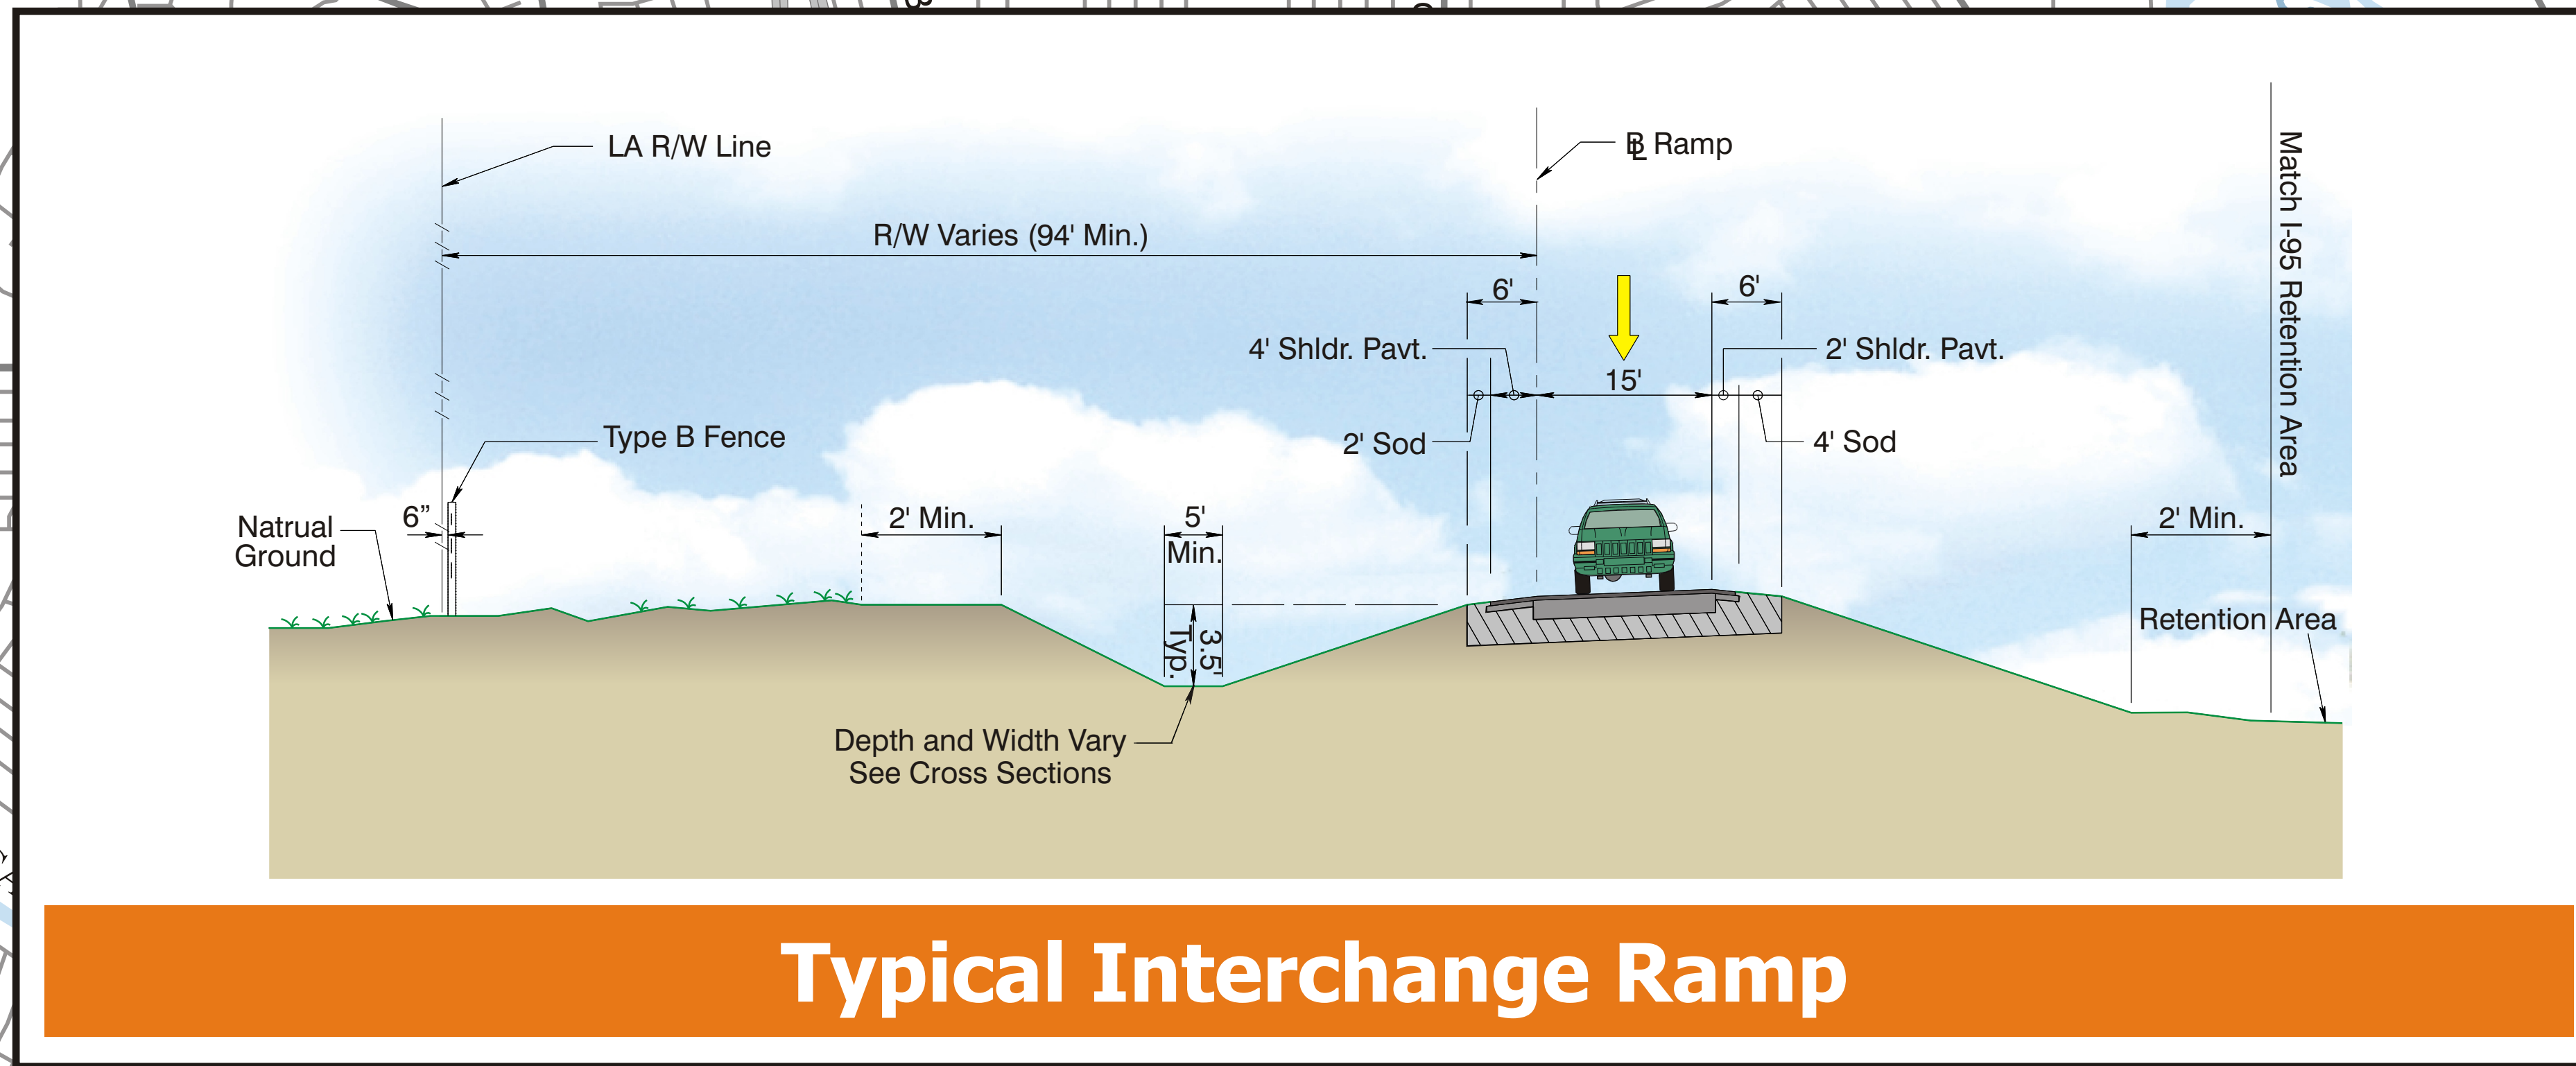


Proposed Typical Sections

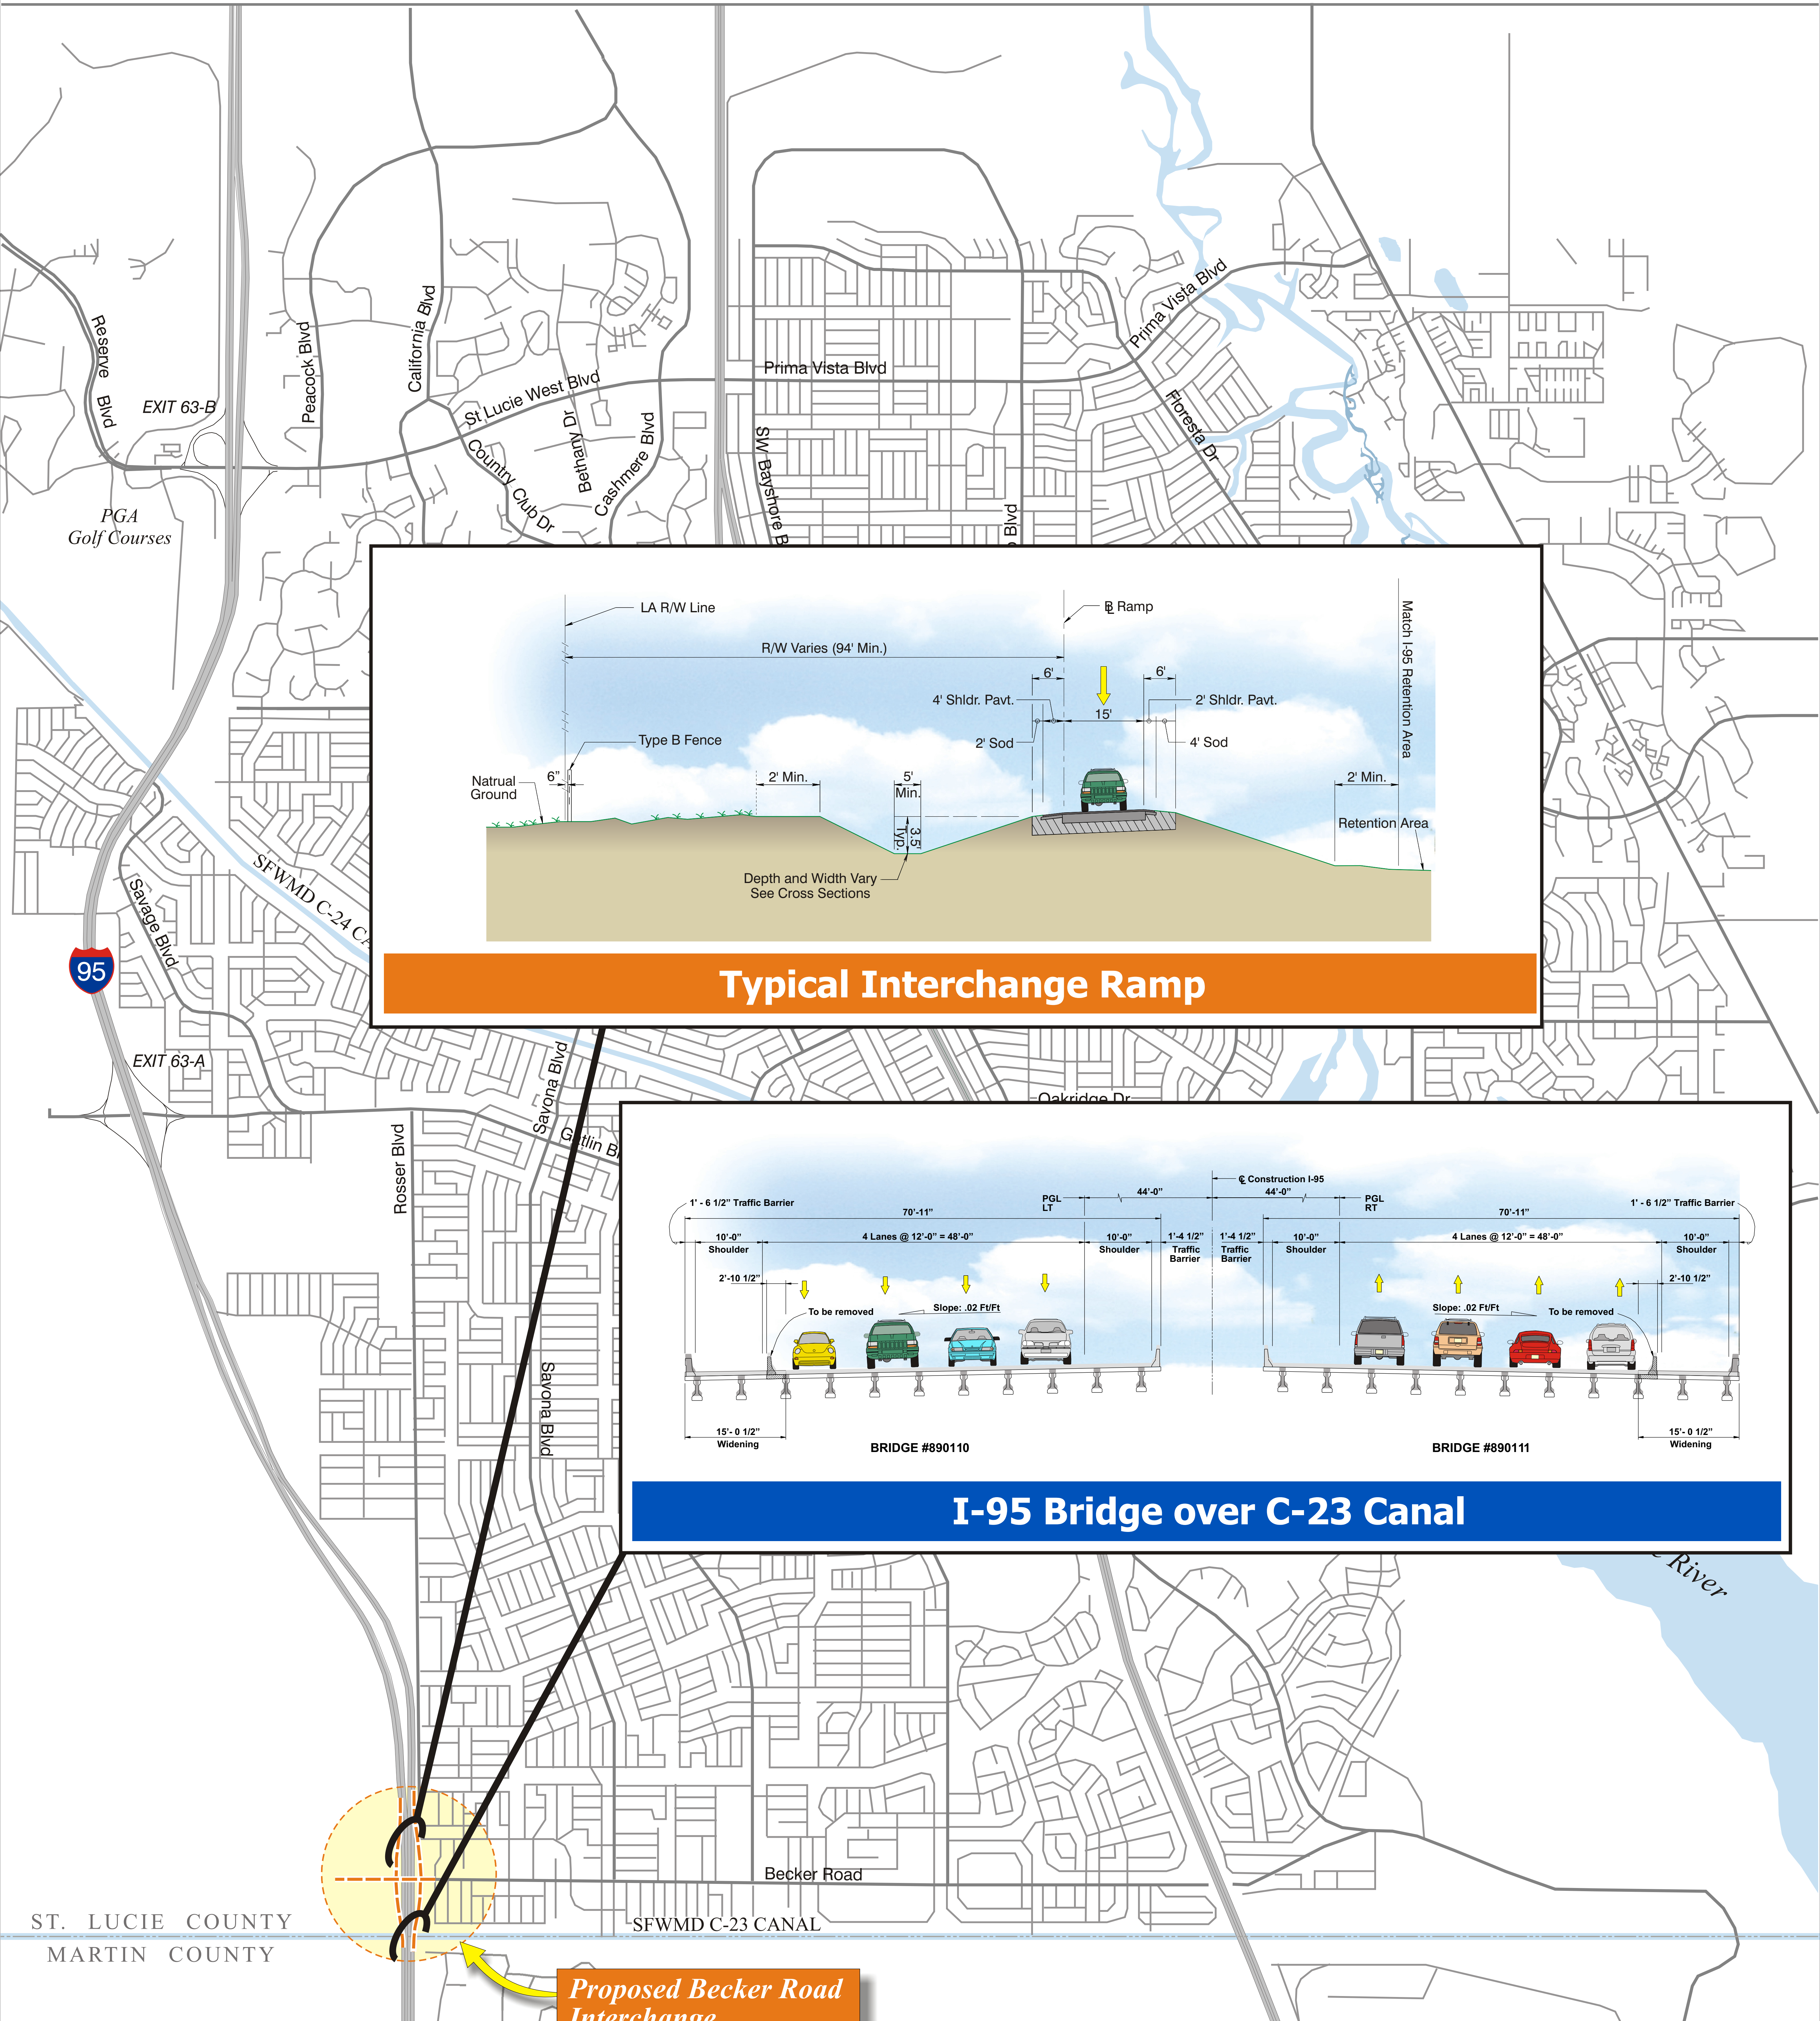

Proposed Becker Road Interchange